




土地所在図
地積測量図

地番 381-1.-5.-6.-7.-8.-9

土地の所在 天理市中山町


引照点表

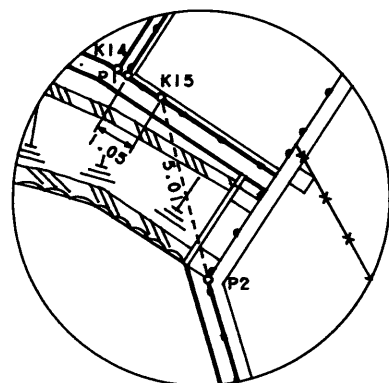

K15

P1	コンクリート	X座標	91.879
	測量角	Y座標	33.651
P2	コンクリート	X座標	89.736
	測量角	Y座標	28.220


境界点	点間距離	
	P1	P2
K15	5.01	1.05

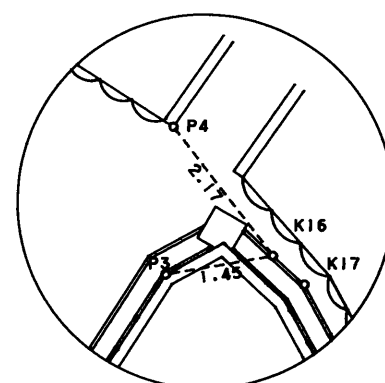

K16

P3	コンクリート	X座標	103.528
	測量角	Y座標	6.845
P4	コンクリート	X座標	103.629
	測量角	Y座標	4.863


境界点	点間距離	
	P3	P4
K16	1.45	2.17

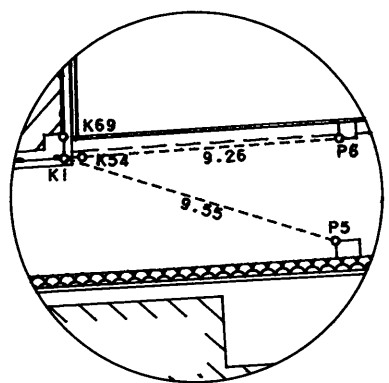

K1

P5	雨水マス角	X座標	106.763
		Y座標	103.616
P6	雨水マス角	X座標	106.870
		Y座標	100.145

境界点	点間距離	
	P5	P6
K1	9.55	9.26

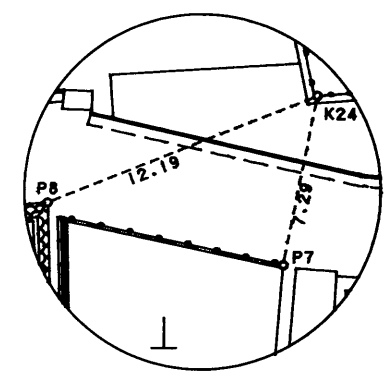


K24

P7	コンクリート	X座標	149.060
	測量角	Y座標	104.818
P8	石垣下角	X座標	139.159
		Y座標	102.164

境界点	点間距離	
	P7	P8
K24	7.29	12.19



境界点	境界線の種類
K1, K3-K18, K20-K23 K65, K68-K70	金属プレート
K2, K24, K66, K67 K75-K89	プラスチック杭
K19	金属杭

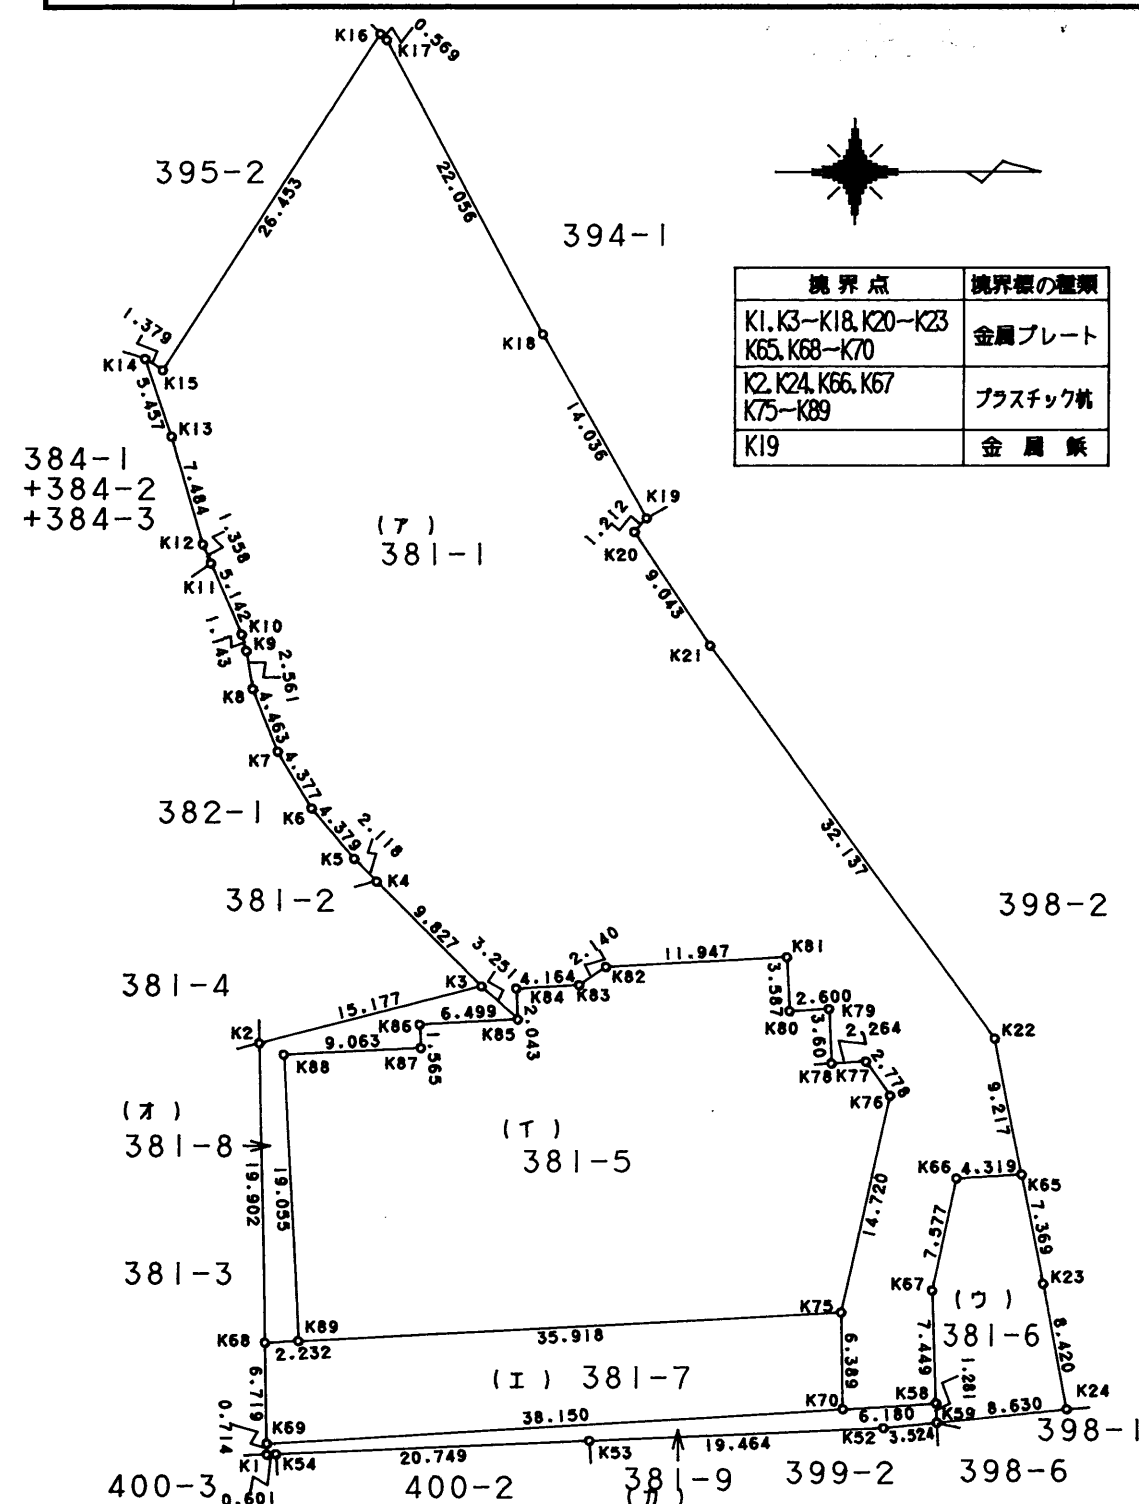

(京調会)

作成者	京都府木津川市加茂町荒立船屋16番地 土地家屋調査士 来住弘之 (平成21年7月3日作成)	縮尺	1/
-----	--	----	----

申請人	念佛寺 代表役員 赤土隆昭	縮尺	1/500
-----	------------------	----	-------

(京都土地家屋調査士会用紙)

21714 30224



地番 381-1.-5.-6.-7.-8.-9

土地所在図
地積測量図

土地の所在 天理市中山町

座標求積表

地番	① 381-5				
測点	Xn	Yn	(Xn+1 - Xn-1) Yn	距離	
K75	135.573	91.283	3566.883225	14.720	
K76	138.785	76.918	123.453390	2.778	
K77	137.178	74.652	-288.679284	2.264	
K78	134.918	74.778	-183.879102	3.601	
K79	134.719	71.183	-198.956485	2.600	
K80	132.123	71.327	-199.644273	3.587	
K81	131.920	67.746	-821.894472	11.947	
K82	119.991	68.394	-936.313860	2.140	
K83	118.230	69.610	-412.021590	4.164	
K84	114.072	69.839	-282.498755	2.043	
K85	114.185	71.879	-458.372383	6.499	
K86	107.695	72.228	-463.559304	1.565	
K87	107.767	73.791	-662.643180	9.063	
K88	98.715	74.234	-598.103338	19.055	
K89	99.710	93.263	3437.487654	35.918	
		倍面積	1621.258243		
		面積	810.6291215		
		地積	810.62 m ²		

地番	⑦ 381-1				
測点	Xn	Yn	(Xn+1 - Xn-1) Yn	距離	
K84	114.072	69.839	-282.498755	2.043	
K85	114.185	71.879	-165.465458	3.251	
K3	111.770	69.703	-651.444238	9.827	
K4	104.839	62.736	-528.550800	2.118	
K5	103.345	61.234	-264.347178	4.379	
K6	100.522	57.887	-293.544977	4.377	
K7	98.274	54.131	-212.626568	4.463	
K8	96.594	49.996	-105.191584	2.561	
K9	96.170	47.470	-34.937920	1.143	
K10	95.858	46.370	-108.969500	5.142	
K11	93.820	41.649	-107.287824	1.358	
K12	93.282	40.402	-105.732034	7.484	
K13	91.203	33.213	-127.006512	5.457	
K14	89.458	28.042	-16.684990	1.379	
K15	90.608	28.803	446.360091	26.453	
K16	104.955	6.578	97.104436	0.569	
K17	105.370	6.968	75.177752	22.056	
K18	115.744	26.432	455.872704	14.036	
K19	122.617	38.670	234.881580	1.212	
K20	121.818	39.581	166.002714	9.043	
K21	126.811	47.121	1124.354181	32.137	
K22	145.679	73.136	1511.647984	9.217	
K65	147.480	82.175	-206.341425	4.319	
K66	143.168	82.428	-487.314336	7.577	
K67	141.568	89.834	-117.682540	7.449	
K58	141.858	97.277	-571.696929	6.180	
K70	135.691	97.671	-613.862235	6.389	
K75	135.573	91.283	282.429602	14.720	
K76	138.785	76.918	123.453390	2.778	
K77	137.178	74.652	-288.679284	2.264	
K78	134.918	74.778	-183.879102	3.601	
K79	134.719	71.183	-198.956485	2.600	
K80	132.123	71.327	-199.644273	3.587	
K81	131.920	67.746	-821.894472	11.947	
K82	119.991	68.394	-936.313860	2.140	
K83	118.230	69.610	-412.021590	4.164	
		倍面積	-3525.290435		
		面積	1762.6452175		
		地積	1762.64 m ²		

地番	② 381-6				
測点	Xn	Yn	(Xn+1 - Xn-1) Yn	距離	
K24	150.493	97.674	684.792414	8.420	
K23	148.919	89.402	-269.368226	7.369	
K65	147.480	82.175	-472.588425	4.319	
K66	143.168	82.428	-487.314336	7.577	
K67	141.568	89.834	-117.682540	7.449	
K58	141.858	97.277	33.074180	1.281	
K59	141.908	98.557	851.039695	8.630	
		倍面積	221.952762		
		面積	110.9763810		
		地積	110.97 m ²		

(京調会1)

作成者

京都府木津川市加茂町兎並船屋16番地

土地家屋調査士 来住弘之 (平成21年7月3日作成)



縮尺

1/

申請人

念 佛 寺

代表役員 赤 土 隆 昭



縮尺

1/

(京都土地家屋調査士会用紙)



地番	381-1.-5.-6.-7.-8.-9
土地の所在	天理市中山町

土地所在図
地積測量図

座標求積表

地 番	㊴ 381-7			
測 点	X _n	Y _n	(X _{n+1} - X _{n-1}) Y _n	距 離
K70	135.691	97.671	3707.005134	6.389
K75	135.573	91.283	-3284.453623	35.918
K89	99.710	93.263	-3552.574196	2.232
K68	97.481	93.386	-195.270126	6.719
K69	97.619	100.104	3824.973840	38.150
		倍 面 積	499.681029	
		面 積	249.8405145	
		地 積	249.84	m ²

地番	㊵ 381-8			
測点	X _n	Y _n	(X _{n+1} - X _{n-1}) Y _n	距離
K3	111.770	69.703	-1192.757736	15.177
K2	97.073	73.488	-1050.070032	19.902
K68	97.481	93.386	246.258882	2.232
K89	99.710	93.263	115.086542	19.055
K88	98.715	74.234	598.103338	9.063
K87	107.767	73.791	662.643180	1.565
K86	107.695	72.228	463.559304	6.499
K85	114.185	71.879	292.906925	3.251
		倍面積	135.730403	
		面積	67.8652015	
		地積	67.86	m ²

地番	㊶ 381-9			
測点	X _n	Y _n	(X _{n+1} - X _{n-1}) Y _n	距離
K59	141.908	98.557	340.612992	1.281
K58	141.858	97.277	-604.771109	6.180
K70	135.691	97.671	-4320.867369	38.150
K69	97.619	100.104	-3809.758032	0.714
K1	97.633	100.818	61.902252	0.601
K54	98.233	100.790	2149.447540	20.749
K53	118.959	99.822	4009.749918	19.464
K52	138.402	98.915	2270.000335	3.524
		倍面積	96.316527	
		面積	48.1582635	
		地積	48.15 m ²	

面積合計 3.050.11m²

(京調会1)

作成者	京都府木津川市加茂町兎並船屋16番地		縮尺	1/
	土地家屋調査士 来住弘之 (平成21年7月3日作成)			

申請人	念佛寺		縮尺	1/
	代表役員 赤土隆昭			

(京都土地家屋調査士会用紙)